


2502.

UPPER LEVEL

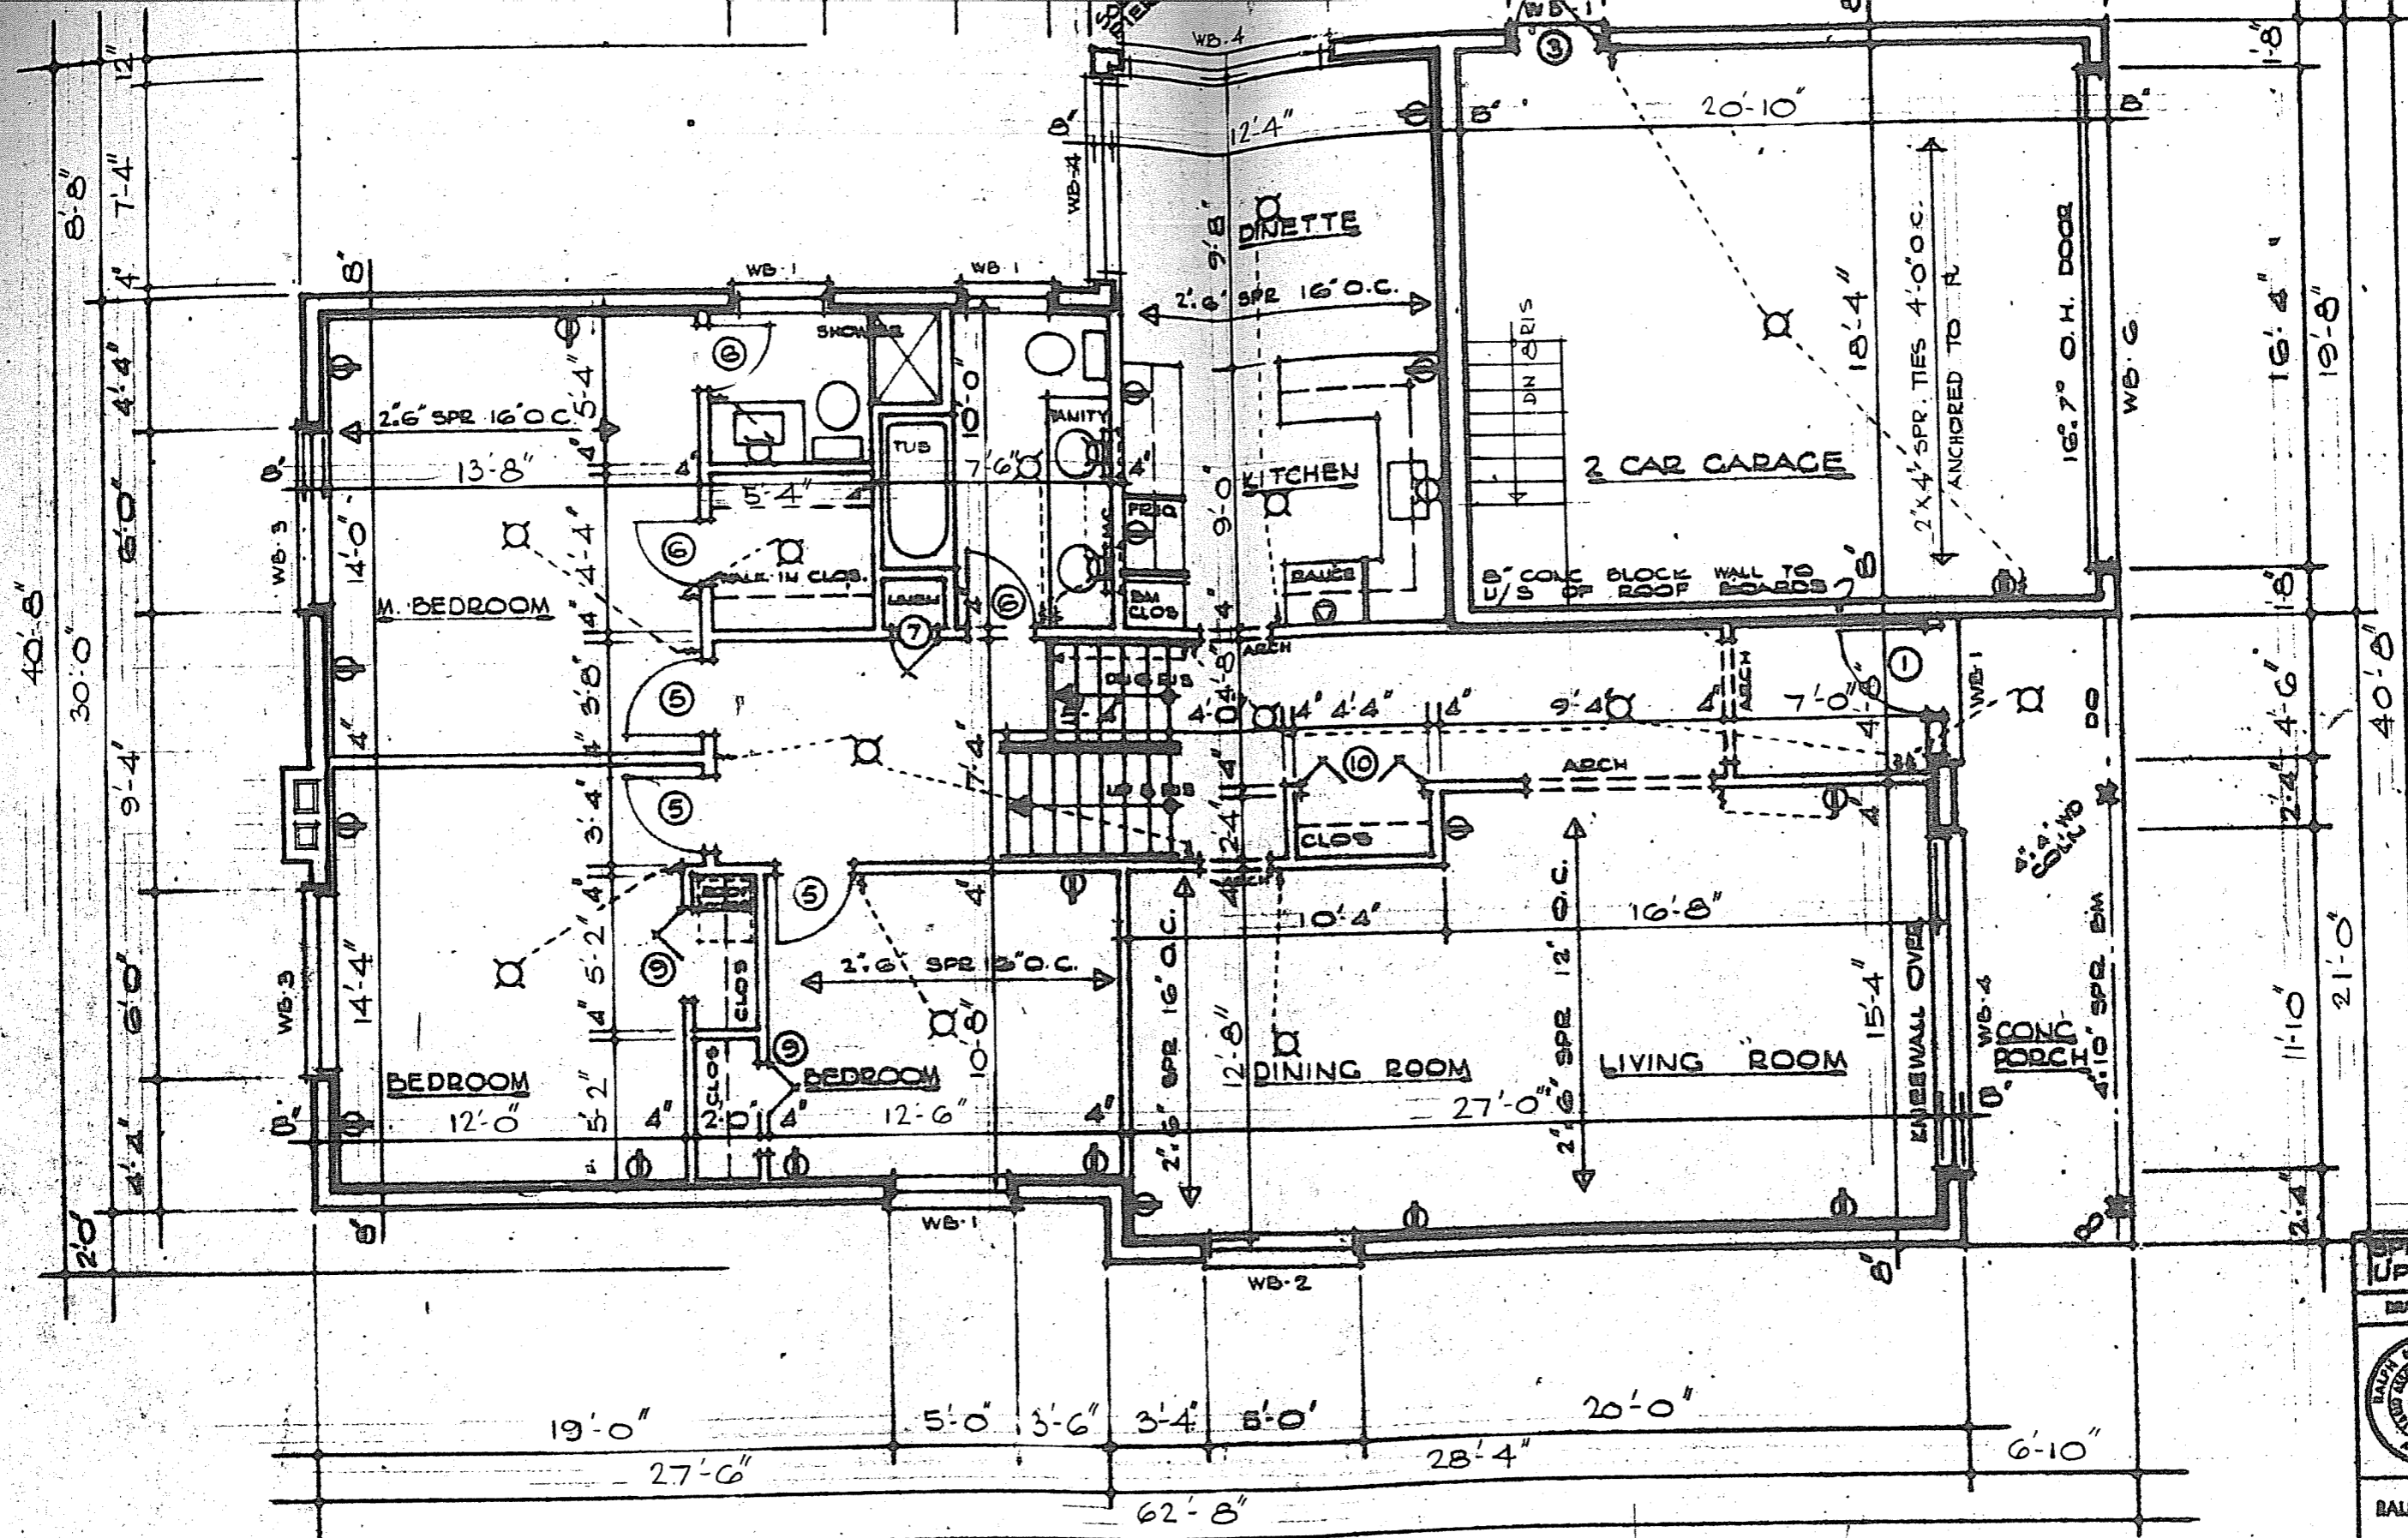


FIN. AREA		
UPPER LEVEL	==	1677 SQ. FT.
LOWER LEVEL	==	825 SQ. FT.
TOTAL	==	2502 SQ. FT.

2502.


SPRITT LEVEL  
UPPER LEVEL

DATE: 12-5-62

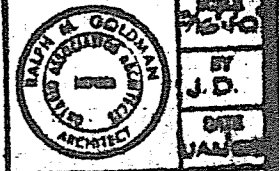

RALPH M. GOLDMAN  
ARCHITECT  
608 WILSON AVE.  
DOWNSVIEW  
TEL. 630-5618

JOMONA  
CONST.  
PROJECT NO. 66162

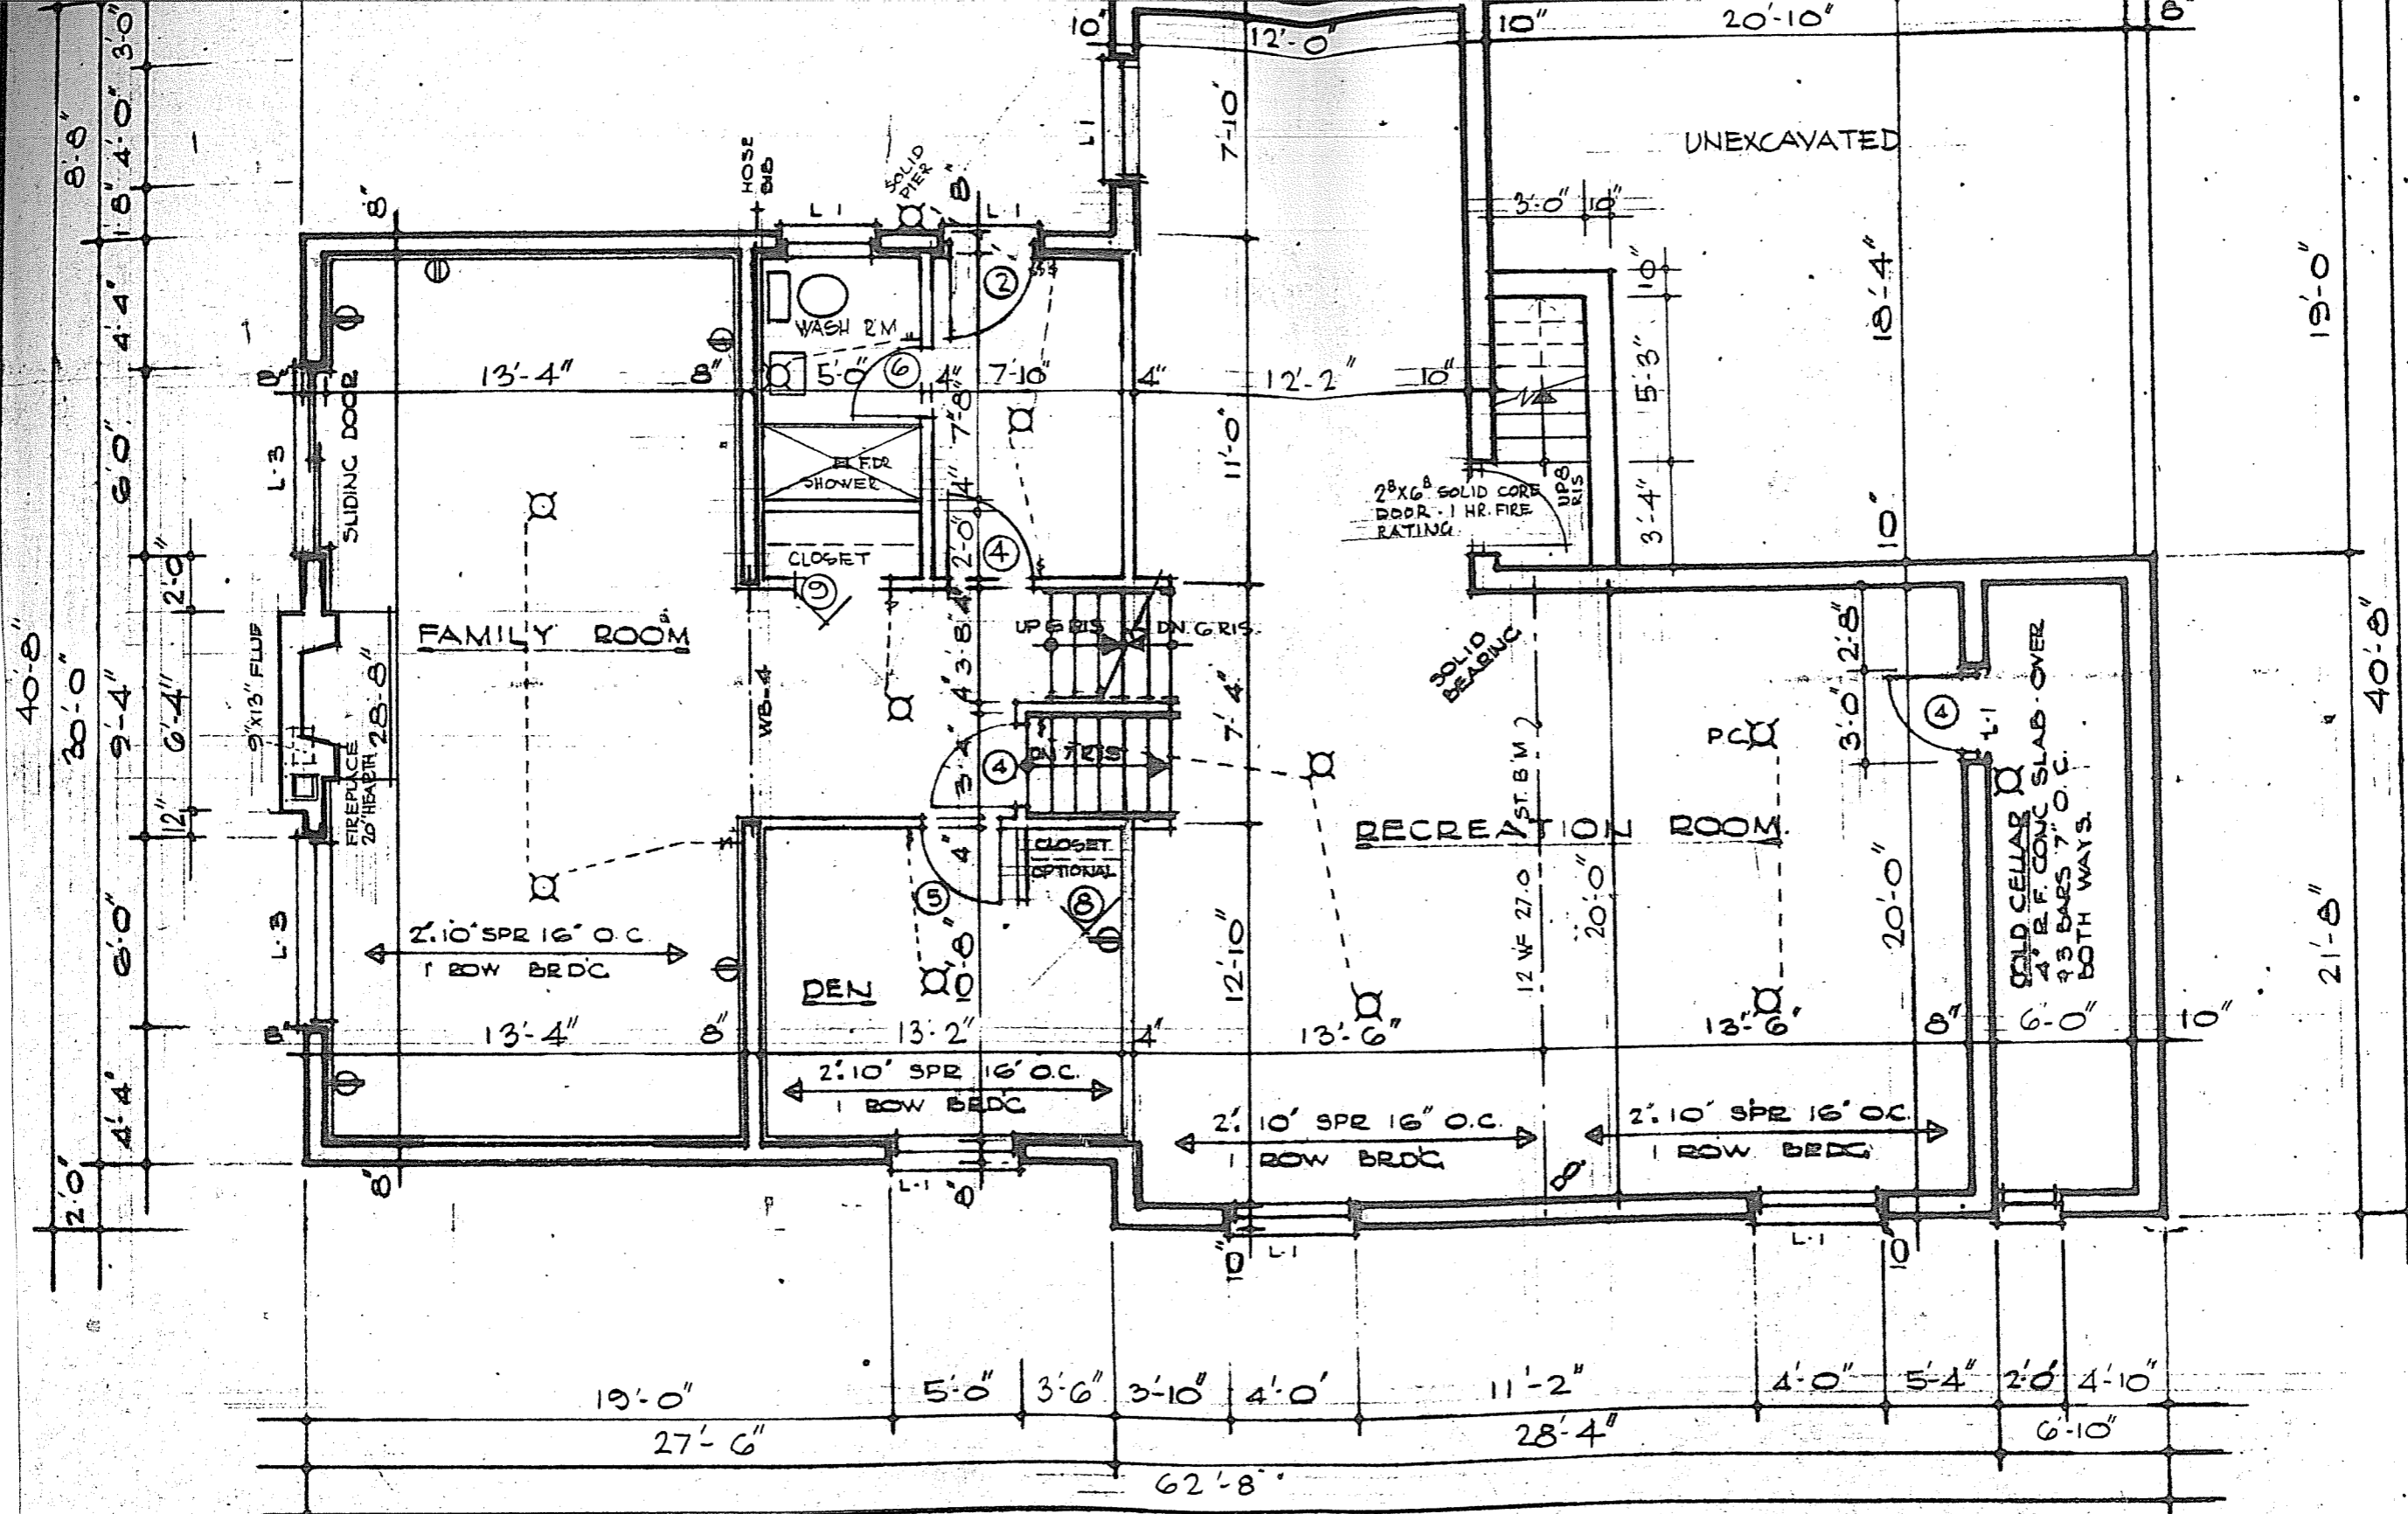

2502 #

SPLIT LEVEL LOWER LEVEL	
DRAWING No. 2	SLM
	SCALE 3/16" = 1'-0"
	BY J. D.
	DATE JAN 68
RALPH M. GOLDMAN ARCHITECT 323 WILSON AVE DOWNSVIEW TEL. 633-6613	
JOMONA CON	
PROJECT No. 66 62	