



SURVEYOR'S REAL PROPERTY REPORT
PART 1
PLAN OF LOTS 226, 227 AND 228
PLAN 43M-952
CITY OF BRAMPTON
REGIONAL MUNICIPALITY OF PEEL
SCALE 1: 400

METRIC
 DISTANCES SHOWN ON THIS PLAN ARE
 IN METRES AND CAN BE CONVERTED TO
 FEET BY DIVIDING BY 0.3048.

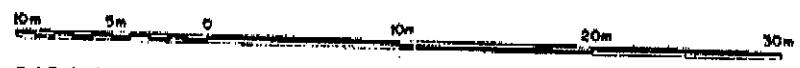

RADY-PENTEK & EDWARD SURVEYING LTD., O.L.S. 1991

BLUE BONNET DRIVE
 (BY PLAN 43M-952)

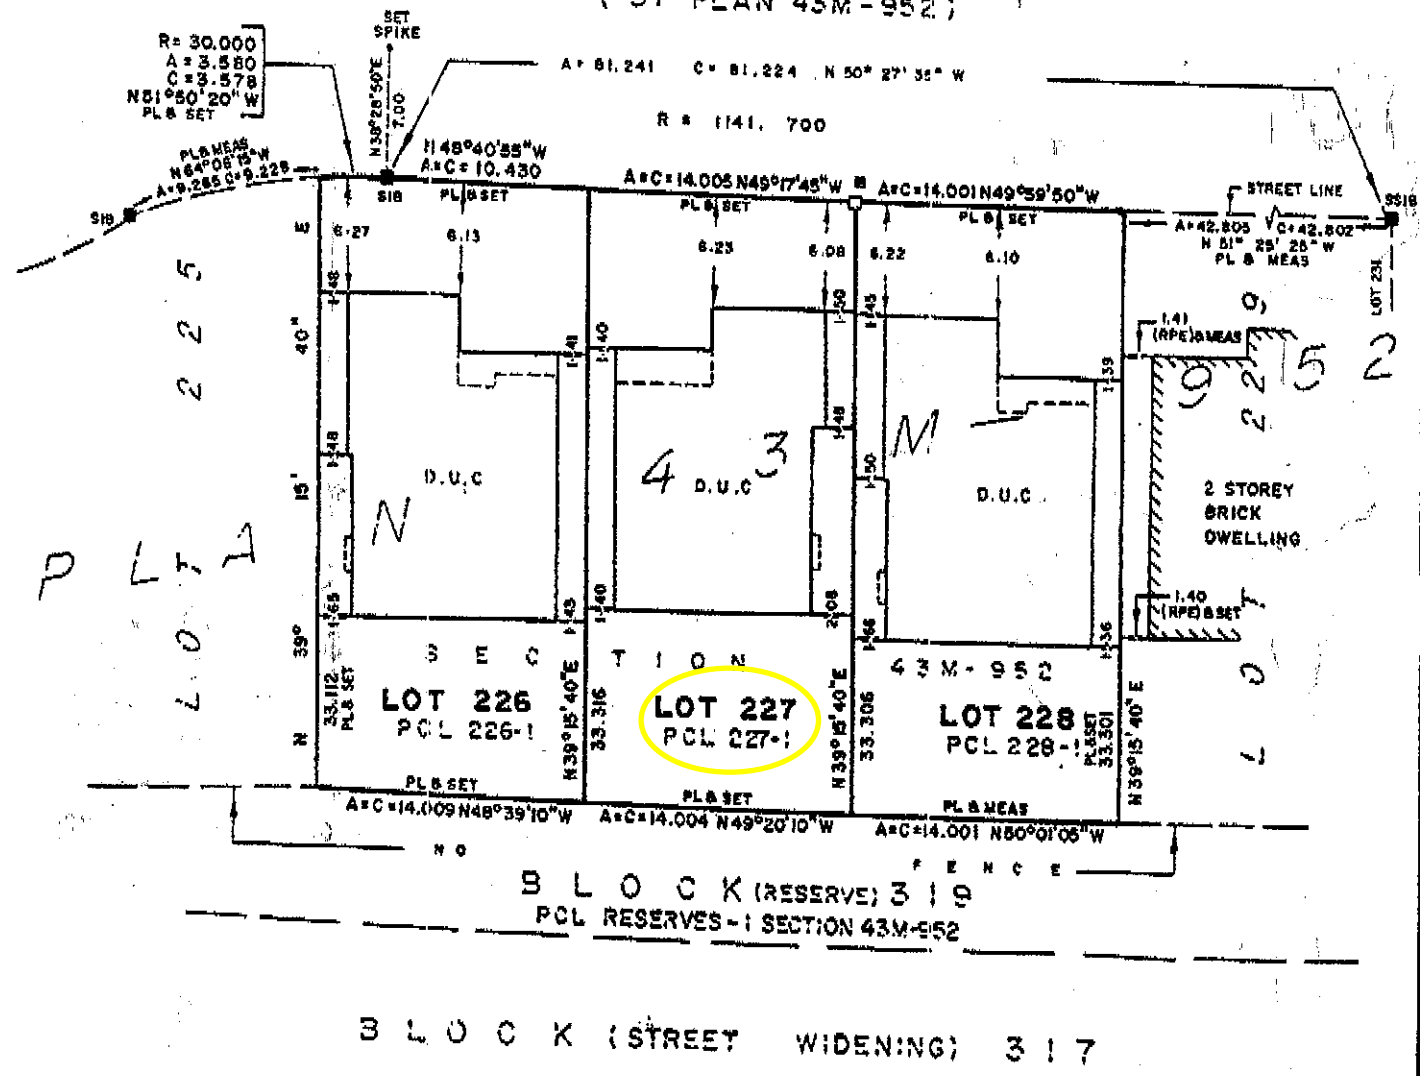

NOTES

- SB DENOTES STANDARD IRON BAR
 - IB DENOTES IRON BAR
 - DENOTES MONUMENT FOUND
 - DENOTES MONUMENT SET
 - PL DENOTES PLAN 43M-952
 - D.U.C. DENOTES DWELLING UNDER CONSTRUCTION
 - PCL DENOTES PARCEL
 - (RPE) DENOTES RADY-PENTEK & EDWARD SURVEYING LTD., O.L.S.
 - SSIB DENOTES SHORT STANDARD IRON BAR
- ALL FOUND MONUMENTS BY SCHAEFFER & REINTHALER LTD., O.L.S.

ALL TIES TO CONCRETE FOUNDATIONS
 BEARINGS ARE ASTRONOMIC AND ARE REFERRED TO THE SOUTH WESTERLY
 LIMIT OF BLUE BONNET DRIVE AS SHOWN ON PLAN 43M-952
 HAVING A CHORD BEARING OF N 80° 27' 35" W

THIS REPORT WAS PREPARED FOR
 GREEN PARK HOMES
 AND THE UNDERSIGNED ACCEPTS
 NO RESPONSIBILITY FOR USE
 BY OTHER PARTIES.

SURVEYOR'S CERTIFICATE

I CERTIFY THAT:
 THE FIELD SURVEY REPRESENTED ON THIS PLAN WAS
 COMPLETED ON THE 22 DAY OF MAY, 1991.

DATE MAY 8TH, 1991

J. Singh
 T. SINGH
 ONTARIO LAND SURVEYOR

PART 2
 THIS PLAN MUST BE READ IN
 CONJUNCTION WITH SURVEY REPORT
 DATED MAY 8, 1991.

fp RADY-PENTEK & EDWARD SURVEYING LTD.
 ONTARIO LAND SURVEYORS
 485 WILSON AVENUE, DOWNSVIEW, ONTARIO
 635-6000
 DRAWN: M.D. CHECKED: T.S.