


METRIC DISTANCES SHOWN ON THIS PLAN ARE IN METRES
 AND CAN BE CONVERTED TO FEET BY MULTIPLYING BY 0.3048

PLAN SHOWING BUILDING LOCATION SURVEY
 OF LOTS 71 TO 75, PLAN M-383
 CITY OF MISSISSAUGA
 REGIONAL MUNICIPALITY OF PEEL
 SCALE 1 : 300

BLOCK 183

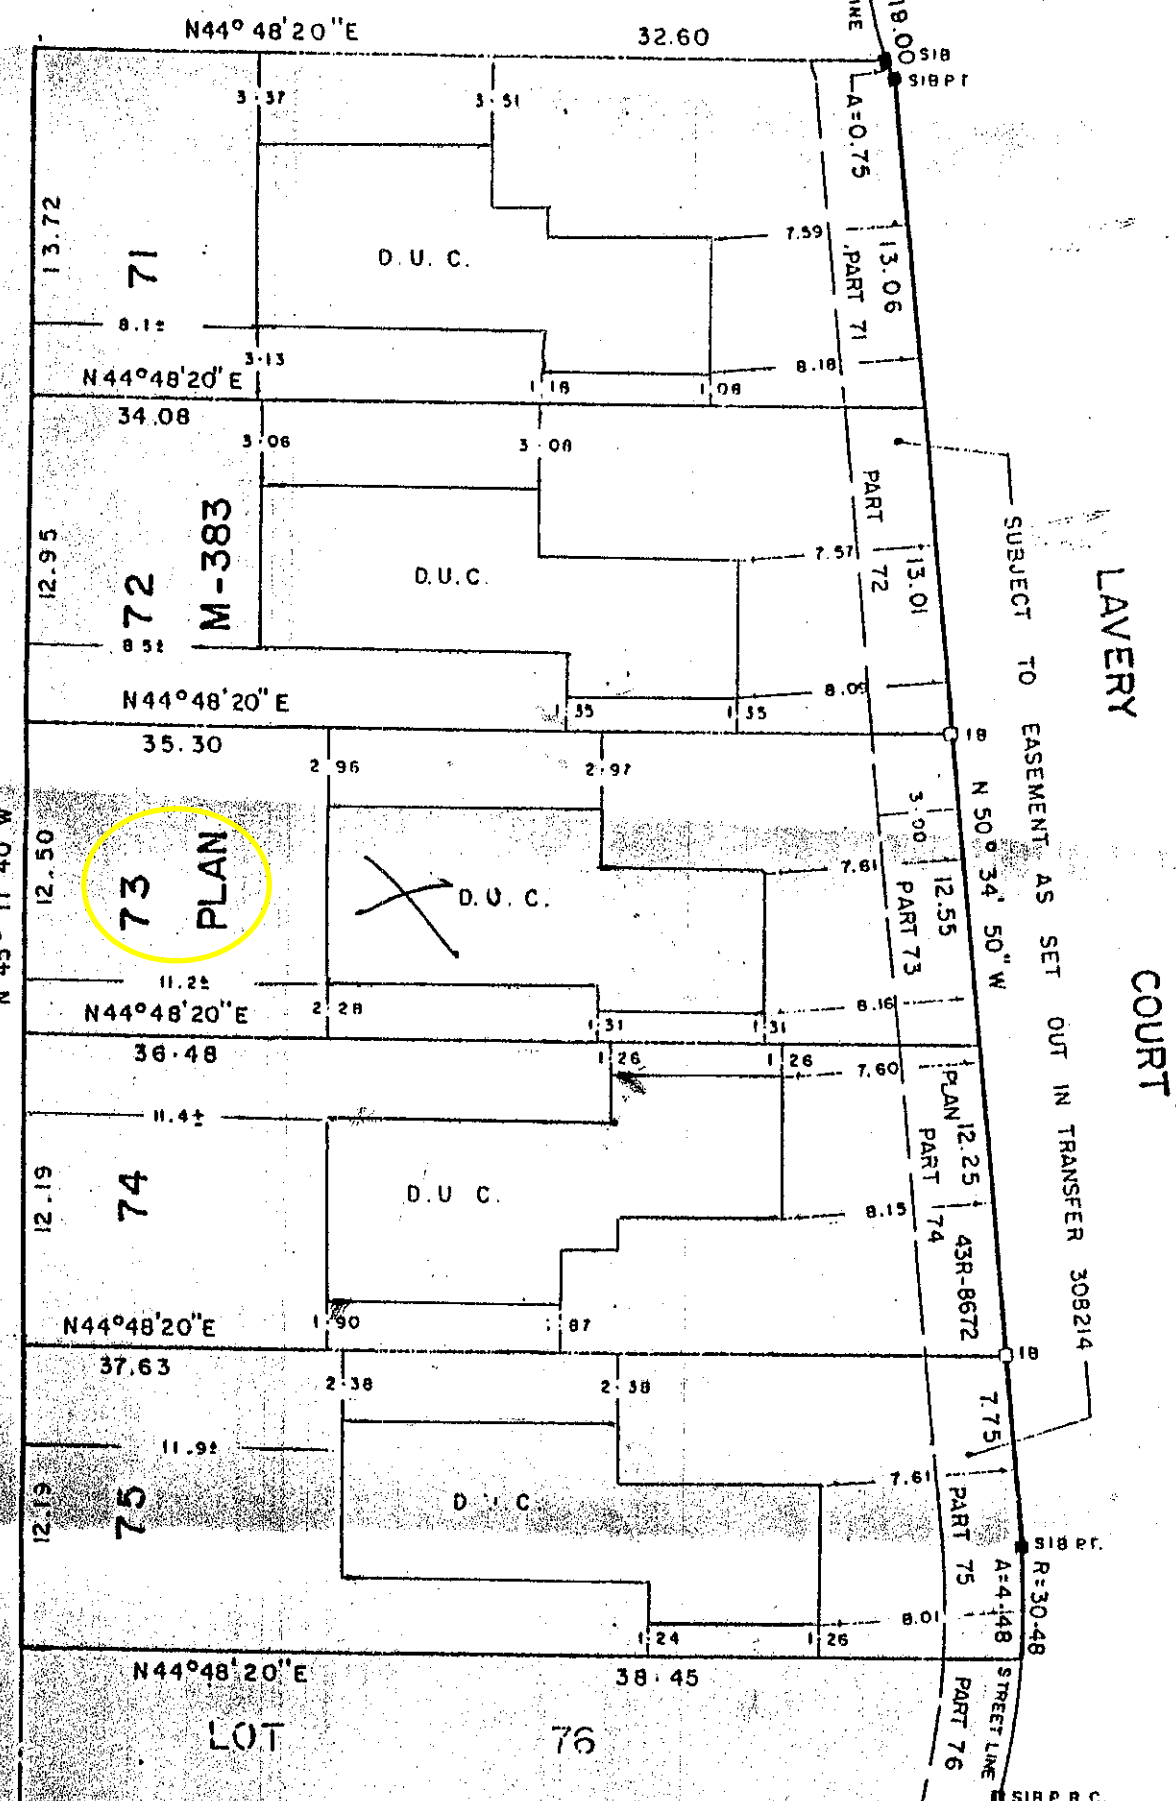

D.U.C. DENOTES DWELLING UNDER CONSTRUCTION
 TIES ARE TAKEN TO CONCRETE FOUNDATION

DATE Oct. 26 1981 Gerhard Becker
 GERHARD A. BECKER, O.L.S.

Anton Kikas Limited
 Consulting Engineers
 Ontario Land Surveyors - Planners
 2028 Avenue Road Toronto M5M 4A4 Tel. 469-1991