


**BUILDING LOCATION SURVEY OF
LOTS 82 TO 87 BOTH INCLUSIVE
PLAN 43M-683
CITY OF MISSISSAUGA
REGIONAL MUNICIPALITY OF PEEL**



SCALE 1:300
ANTON KIKAS LIMITED
ONTARIO LAND SURVEYORS, 1987

METRIC: DISTANCES SHOWN ON THIS PLAN ARE IN METRES
AND CAN BE CONVERTED TO FEET BY DIVIDING BY 0.3048

TAVISTOCK COURT
(BY PLAN 43M-683)

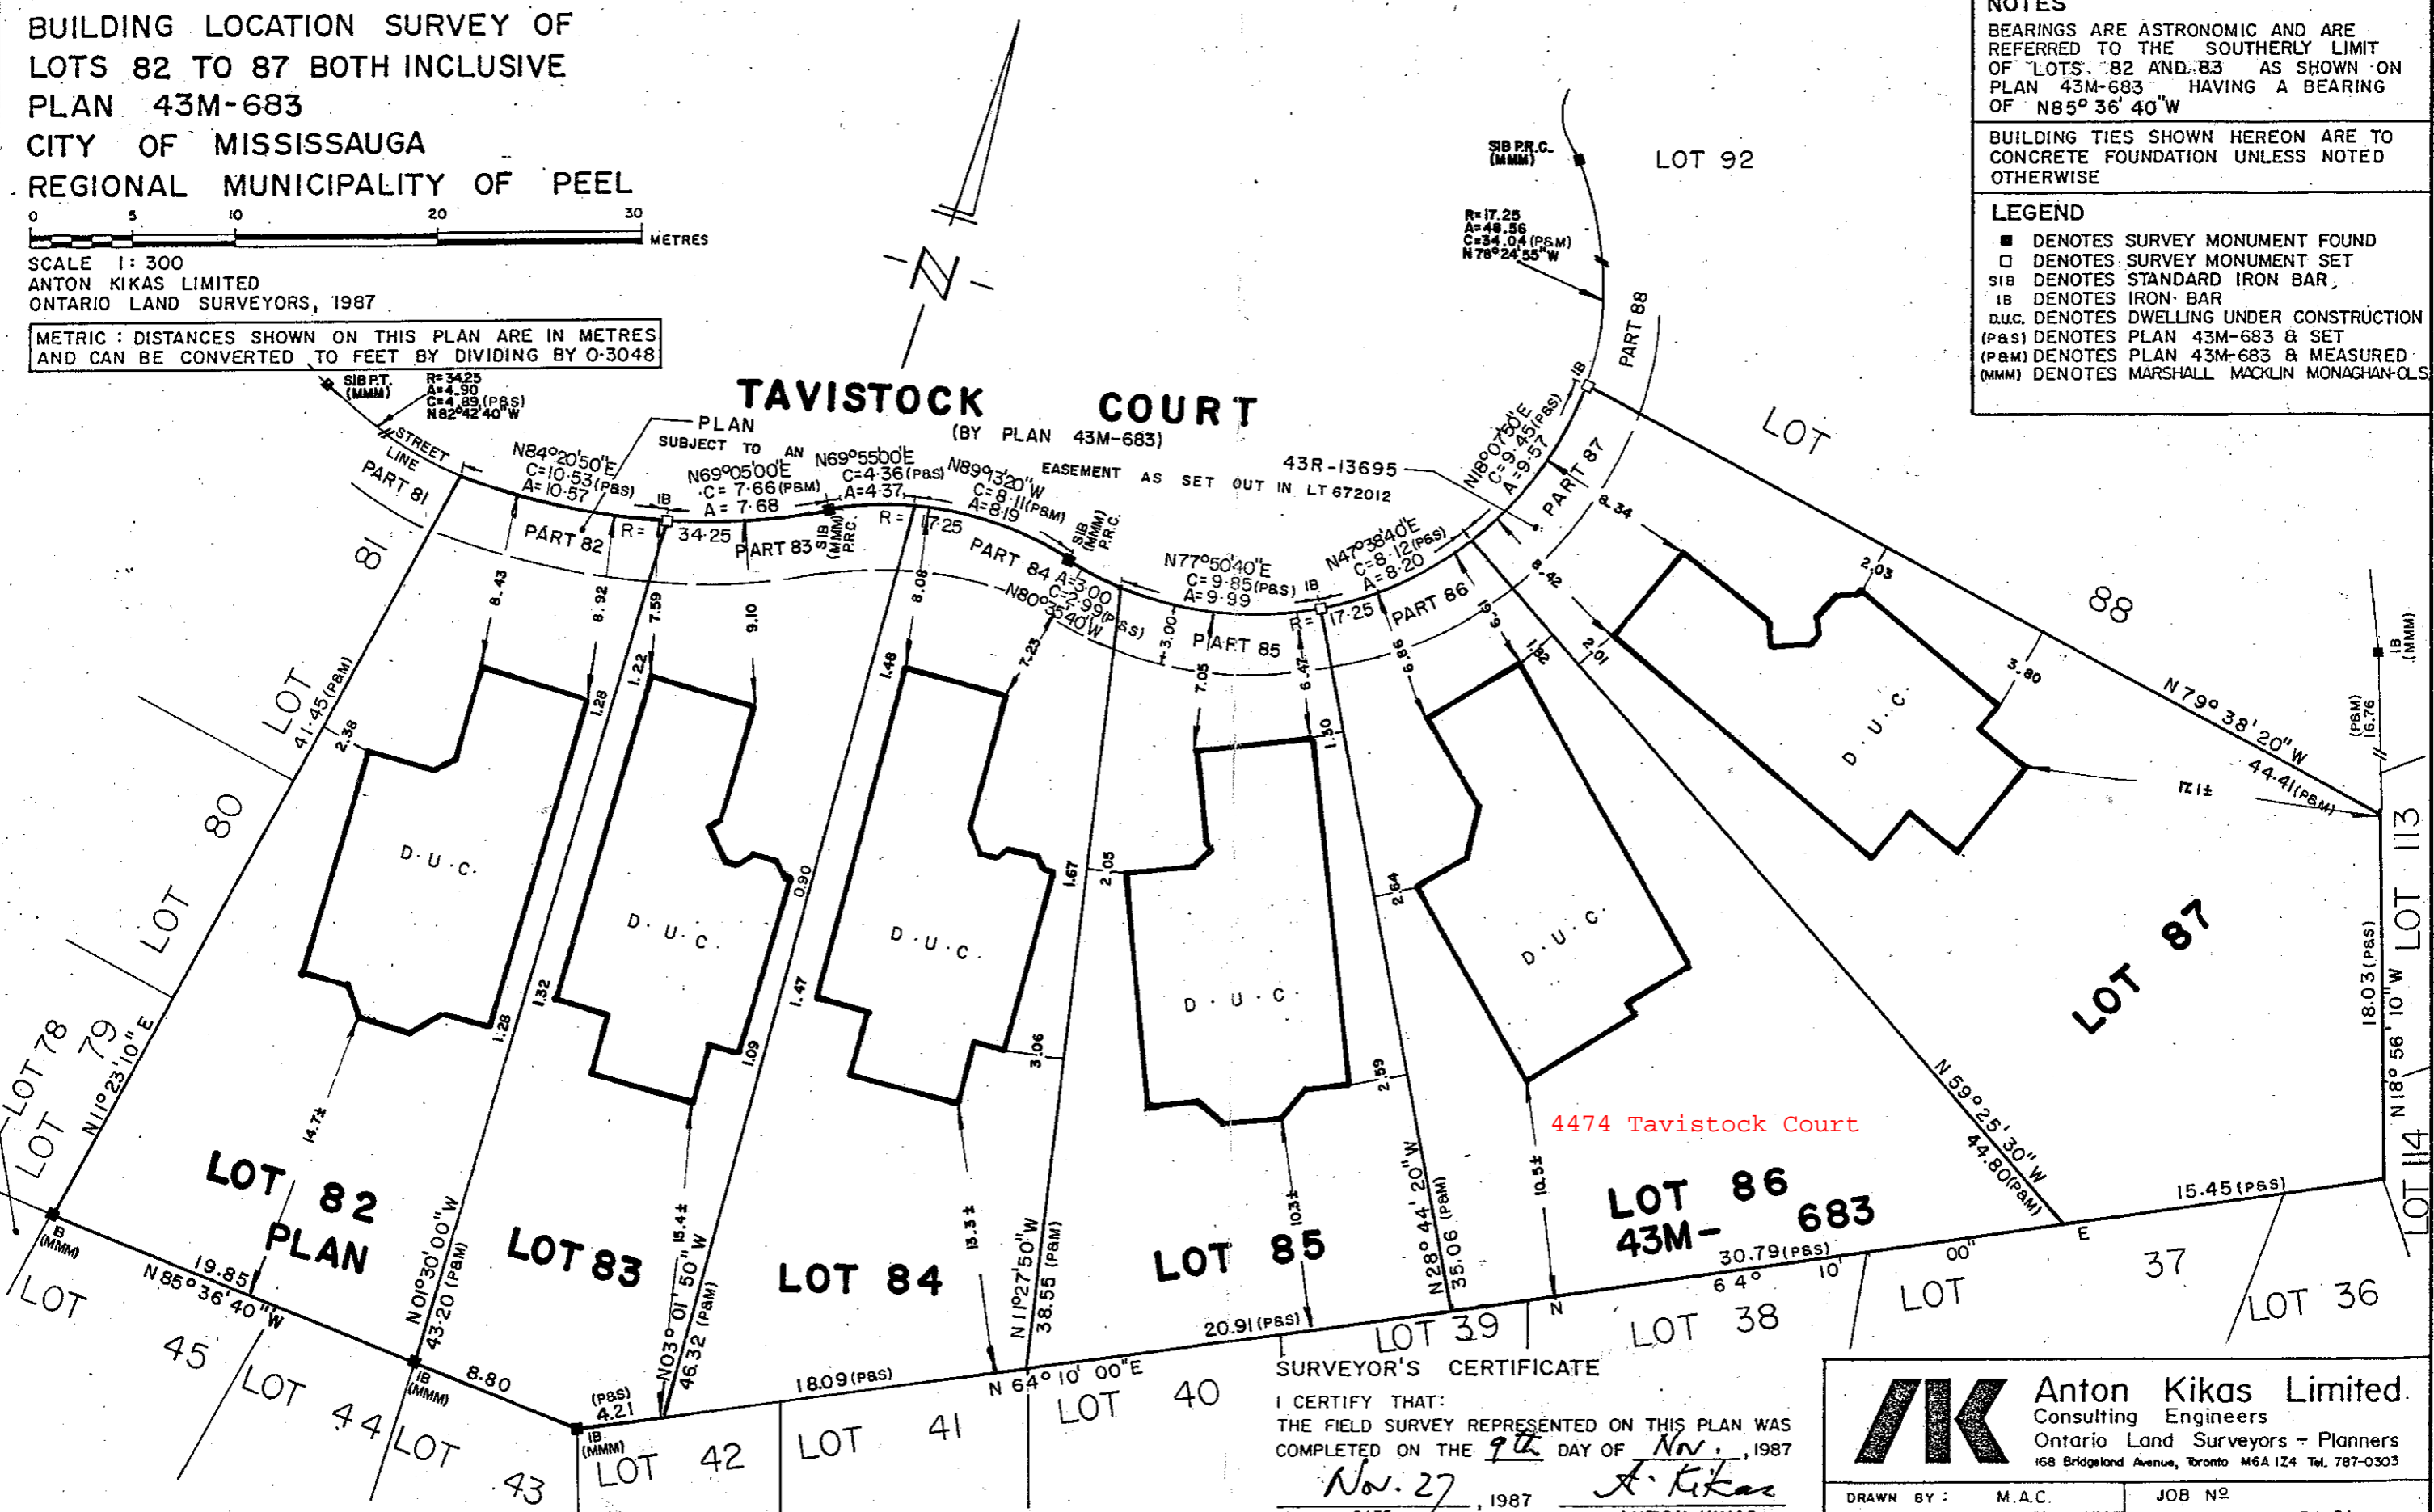

NOTES
BEARINGS ARE ASTRONOMIC AND ARE REFERRED TO THE SOUTHERLY LIMIT OF LOTS 82 AND 83 AS SHOWN ON PLAN 43M-683 HAVING A BEARING OF N85°36'40"W

BUILDING TIES SHOWN HEREON ARE TO CONCRETE FOUNDATION UNLESS NOTED OTHERWISE

LEGEND

- DENOTES SURVEY MONUMENT FOUND
- DENOTES SURVEY MONUMENT SET
- SIB DENOTES STANDARD IRON BAR
- IB DENOTES IRON BAR
- D.U.C. DENOTES DWELLING UNDER CONSTRUCTION
- (P&S) DENOTES PLAN 43M-683 & SET
- (P&M) DENOTES PLAN 43M-683 & MEASURED
- (MMM) DENOTES MARSHALL MACKLIN MONAGHAN-OLS

SURVEYOR'S CERTIFICATE
I CERTIFY THAT:
THE FIELD SURVEY REPRESENTED ON THIS PLAN WAS
COMPLETED ON THE 9th DAY OF Nov., 1987
Nov. 27, 1987
DATE

A. Kikas
ANTON KIKAS
ONTARIO LAND SURVEYOR

AK Anton Kikas Limited
Consulting Engineers
Ontario Land Surveyors - Planners
168 Bridgeland Avenue, Toronto M6A 1Z4 Tel. 787-0303

DRAWN BY: M.A.C.	JOB NO: 86-154-21
CHECKED BY: J.B.	