

BUILDING LOCATION SURVEY OF

LOTS 5, 6, 7 & 8

REGISTERED PLAN 43M-842

CITY OF MISSISSAUGA


REGIONAL MUNICIPALITY OF PEEL

SCALE 1:250

YOUNG & YOUNG SURVEYING INC.

ONTARIO LAND SURVEYORS

© COPYRIGHT 1989

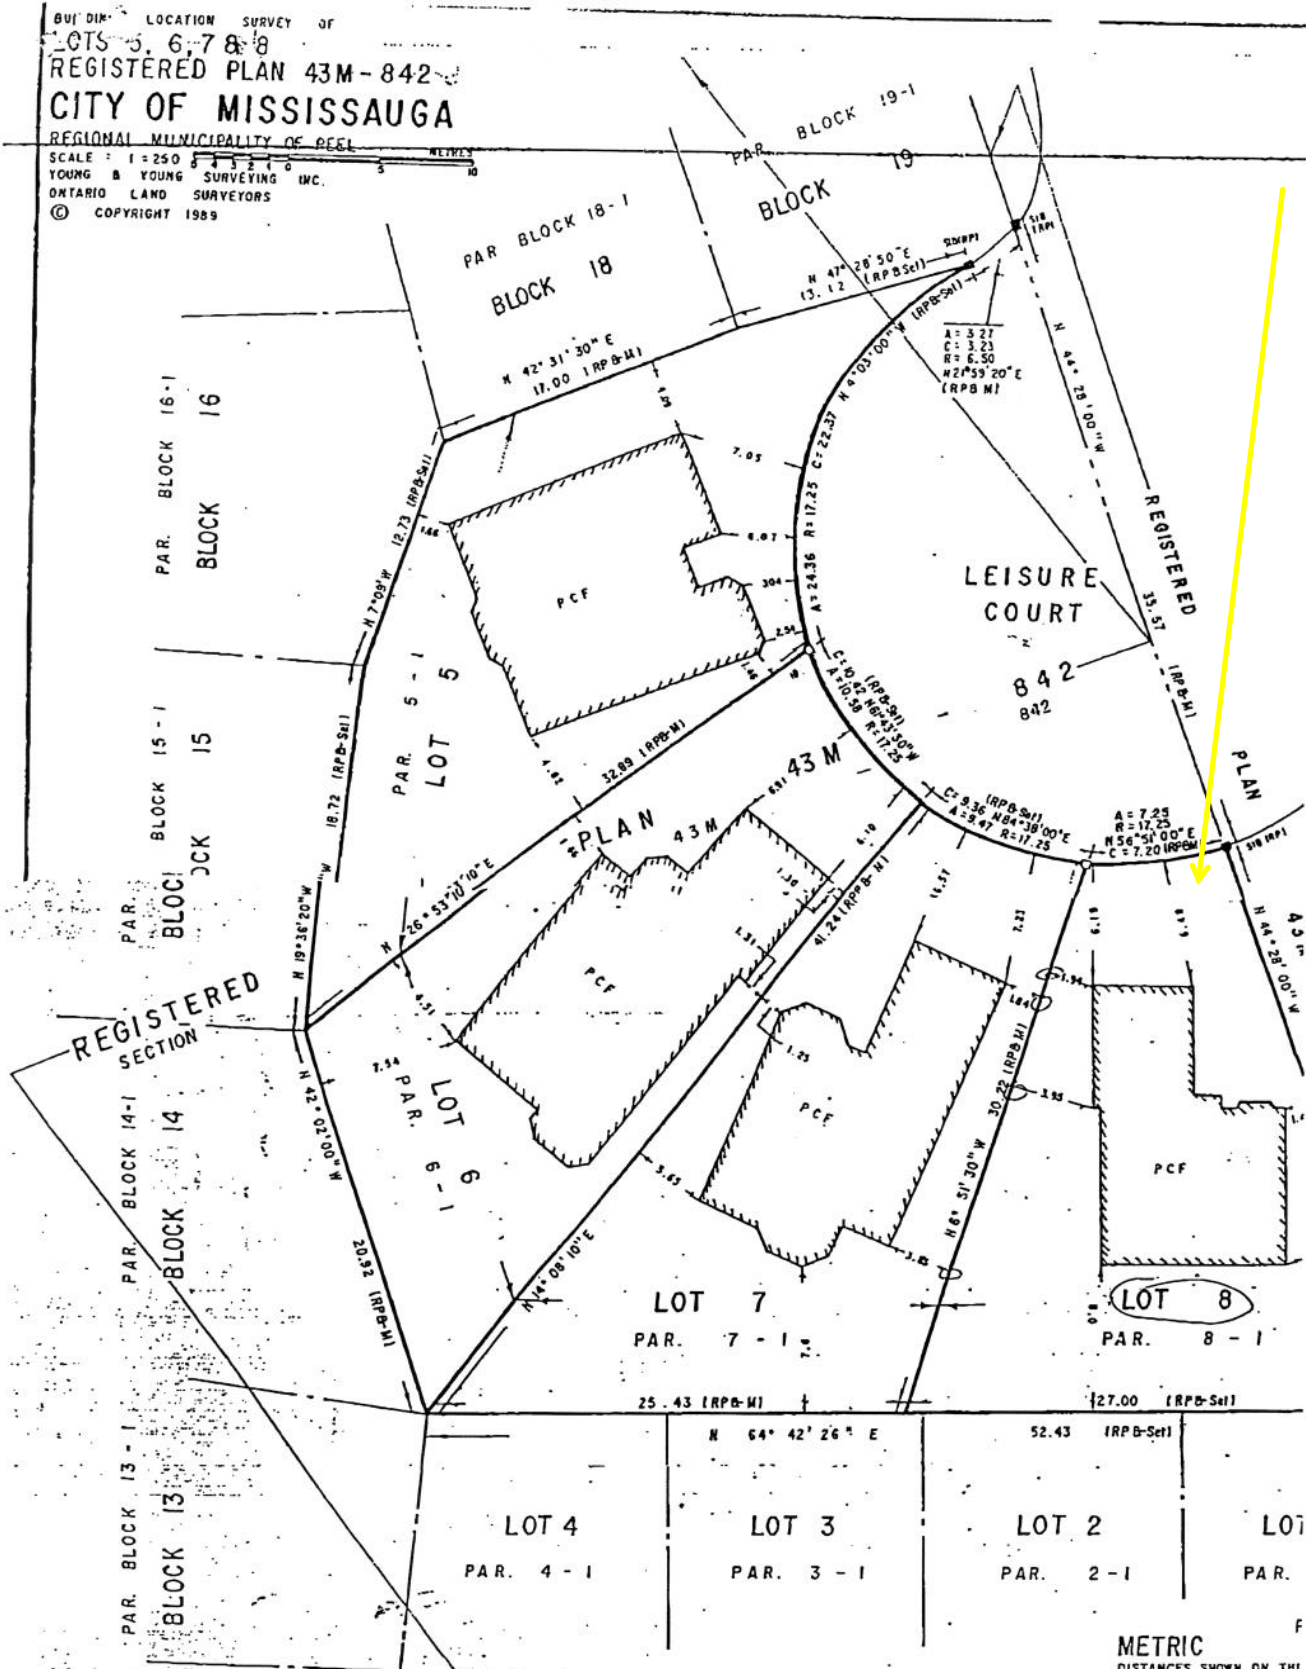

REGISTERED SECTION

REGISTERED

LEISURE COURT 842

LOT 8 PAR. 8-1

LOT 4 PAR. 4-1

LOT 3 PAR. 3-1

LOT 2 PAR. 2-1

LOT PAR.

SURVEYOR'S CERTIFICATE

I CERTIFY THAT THE FIELD SURVEY REPRESENTED ON THIS PLAN WAS COMPLETED ON THE 25th DAY OF APRIL 1989.

MAY 12, 1989 DATE

TIMOTHY A. YOUNG, B.A., B.Sc. ONTARIO LAND SURVEYOR

LEGEND

- O DENOTES SURVEY MONUMENT SET
- SURVEY MONUMENT FOUND
- R.P. REGISTERED PLAN 43M-842
- M. MEASURED
- I.B. IRON BAR
- S.I.B. STANDARD IRON BAR
- C.C. CUT CROSS
- WIT WITNESS
- N, S, E, W NORTH, SOUTH, EAST, WEST
- PCF POURED CONCRETE FOUNDATION

METRIC

DISTANCES SHOWN ON THIS PLAN ARE TO BE CONVERTED TO FEET BY MULTIPLYING BY 0.3048

BEARING NOT

BEARINGS ARE ASTROLOGICAL BEARINGS EASTERLY LIMIT OF LEISURE COURT 842 ACCORDING TO REGISTERED PLAN 43M-842

YOUNG & YOUNG
 TORONTO
 4174 DUNDAS STREET WEST
 TORONTO, ONTARIO, M3J 1K3
 DRAWN BY A.L.J. PR